




PROJECT
Native Transitional Garden

SCALE
1" = 8'-0"

DATE
2026-06-13

PLANT SCHEDULE

KEY	QTY	COMMON & BOTANICAL	SIZE AT MATURITY
A	1	Appalachian Red Redbud 'Appalachian Red' <i>Cercis canadensis</i> 'Appalachian Red'	300"H x 300"W
B	1	Blackgum <i>Nyssa sylvatica</i>	840"H x 426"W
C	1	Dwarf Chestnut Oak <i>Quercus prinoides</i>	300"H x 300"W
D	3	Annabelle Hydrangea 'Annabelle' <i>Hydrangea arborescens</i> 'Annabelle'	48"H x 60"W
E	1	Common St. John's Wort <i>Hypericum prolificum</i>	60"H x 48"W
F	10	Canadian Columbine <i>Aquilegia canadensis</i>	36"H x 18"W
G	6	Marsh Milkweed <i>Asclepias incarnata</i>	60"H x 36"W
H	3	Appalachian False Goatsbeard <i>Astilbe biternata</i>	72"H x 36"W
I	3	Solar Flare Prairieblues False Indigo 'Solar Flare' <i>Baptisia</i> 'Solar Flare'	30"H x 30"W
J	6	Rose Turtlehead <i>Chelone speciosa</i>	36"H x 24"W
K	8	Common Coreopsis <i>Coreopsis grandiflora</i>	36"H x 36"W
L	11	Lanceleaf Coreopsis <i>Coreopsis lanceolata</i>	36"H x 24"W
M	7	Echinacea Kismet Intense Orange 'Kismet® Intense Orange' <i>Echinacea</i> 'Kismet® Intense Orange' (PP28,769 'TNECHKIO'	18"H x 24"W
N	8	Coneflower <i>Echinacea purpurea</i>	48"H x 24"W
O	5	Joe-Pye-weed <i>Eutrochium maculatum</i>	84"H x 48"W
P	8	Alumroot 'Berry Smoothie' <i>Heuchera</i>	28"H x 20"W
Q	6	Harlequin Blueflag <i>Iris versicolor</i>	36"H x 30"W
R	16	Bee Balm <i>Monarda bradburyana</i>	24"H x 36"W
S	6	Drooping Coneflower <i>Ratibida pinnata</i>	60"H x 24"W
T	3	Prairie-dock <i>Silphium terebinthinaceum</i>	120"H x 36"W
U	10	Goldenrod <i>Solidago stricta</i>	72"H x 48"W
V	5	Aromatic Aster <i>Symphyotrichum oblongifolium</i>	36"H x 36"W
W	6	Verbena Canadensis 'Canadensis' <i>Verbena canadensis</i> 'Canadensis'	12"H x 24"W
X	1	Panic Grass <i>Panicum virgatum</i>	84"H x 36"W
Y	1	Northwind switchgrass 'Northwind' <i>Panicum virgatum</i>	60"H x 36"W
Z	15	Broadleaf Whitetop Sedge <i>Rhynchospora latifolia</i>	36"H x 36"W

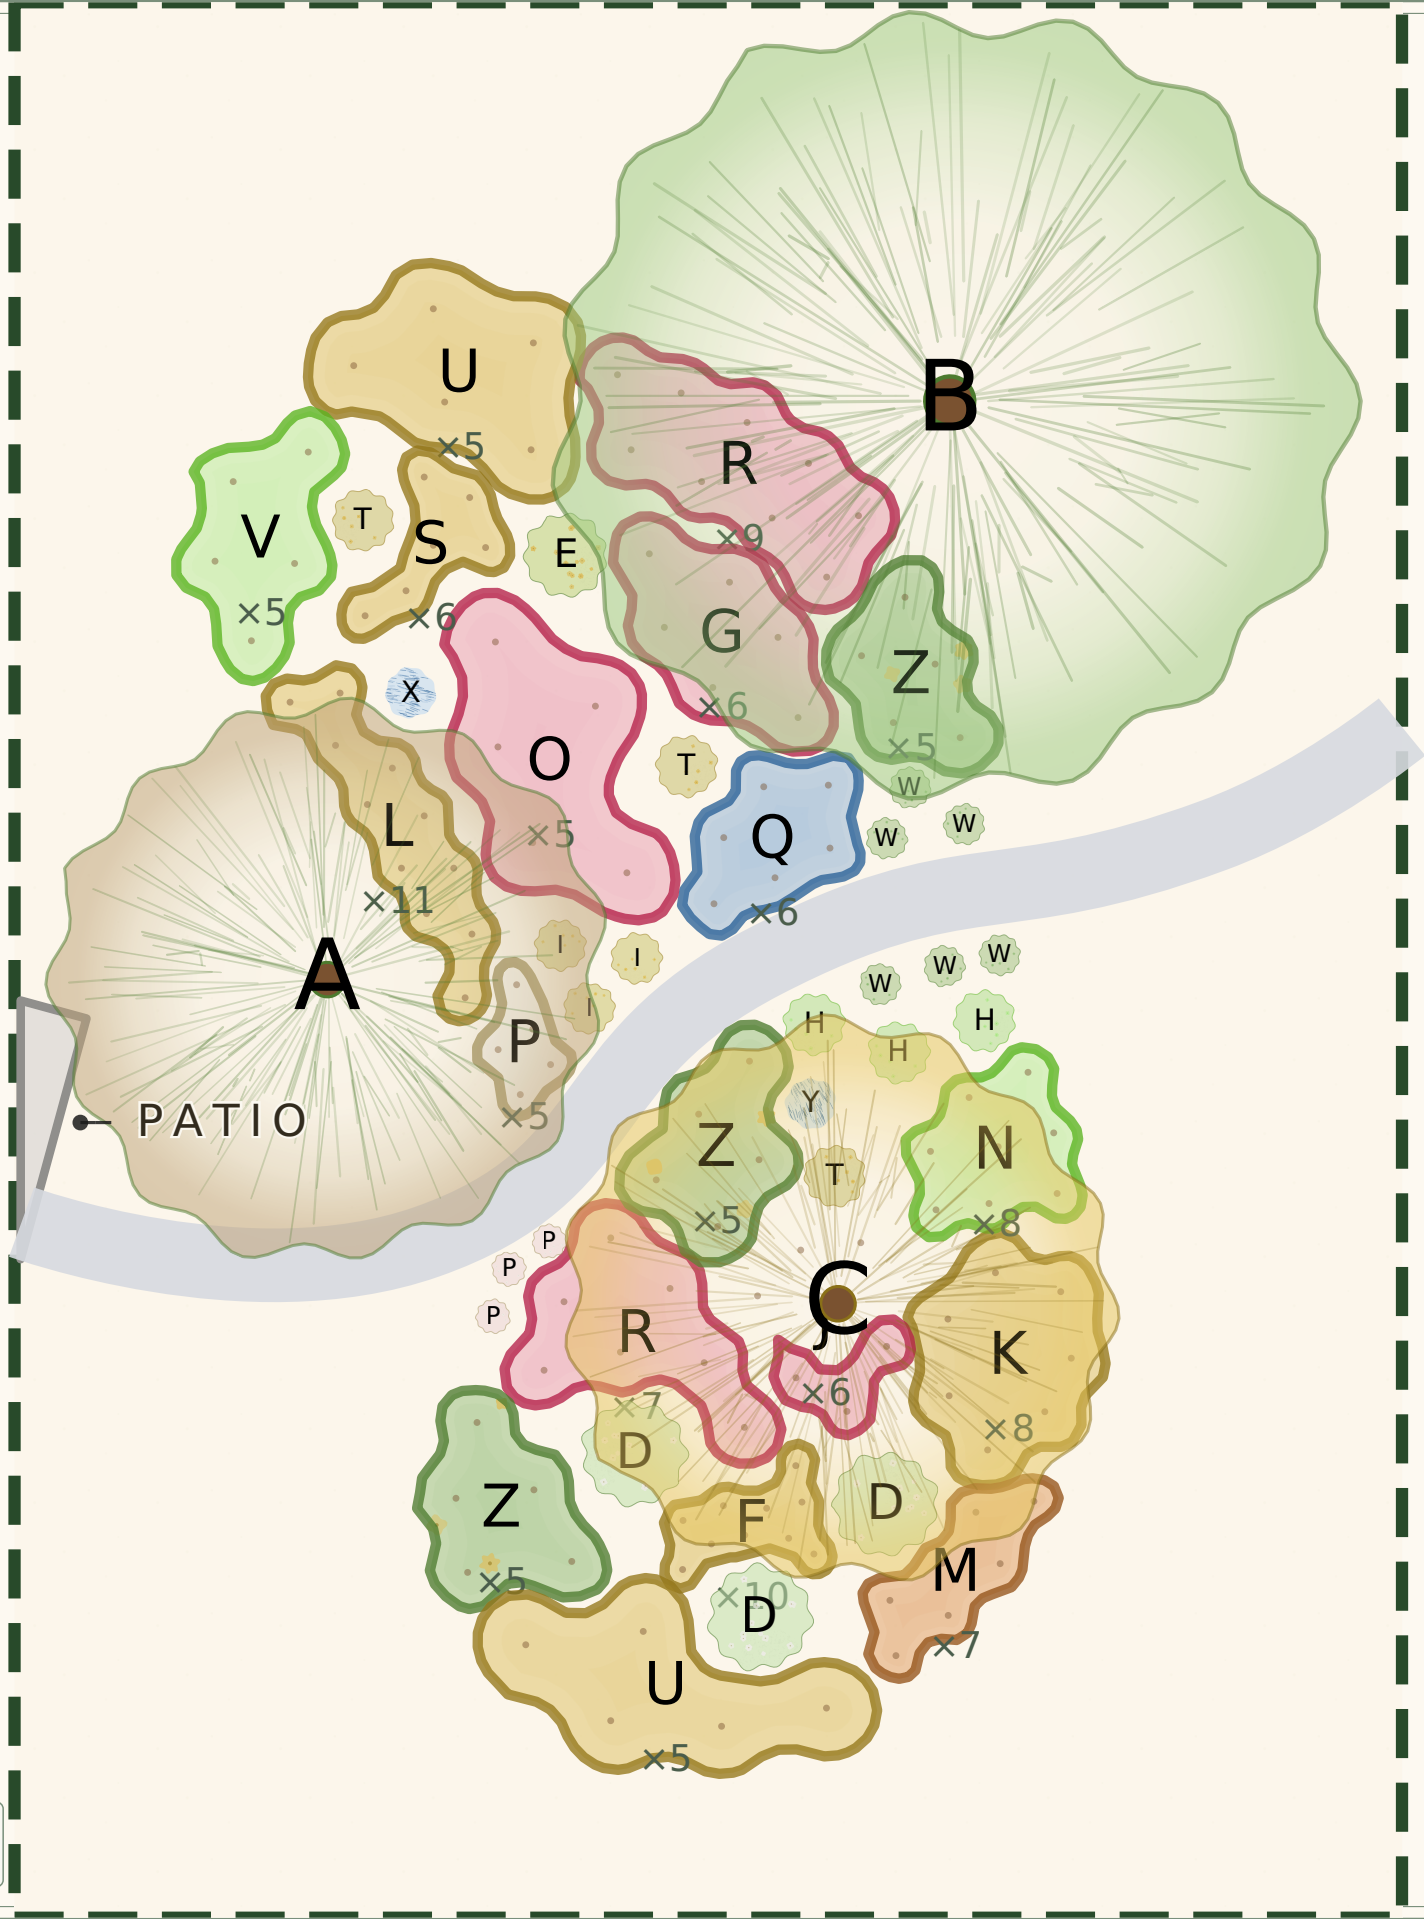

SCALE 1" = 8'-0"

0 8 16 24 32 40 ft